

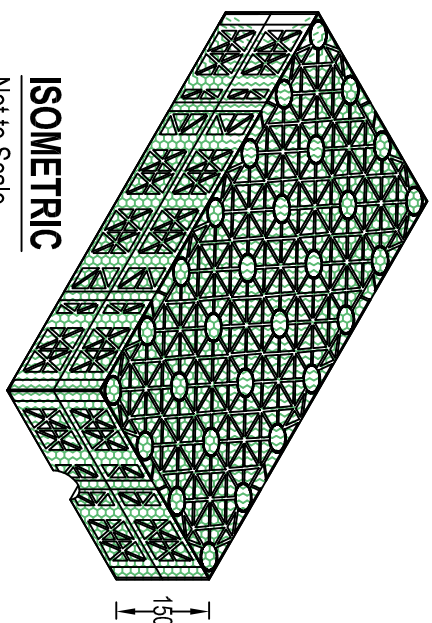
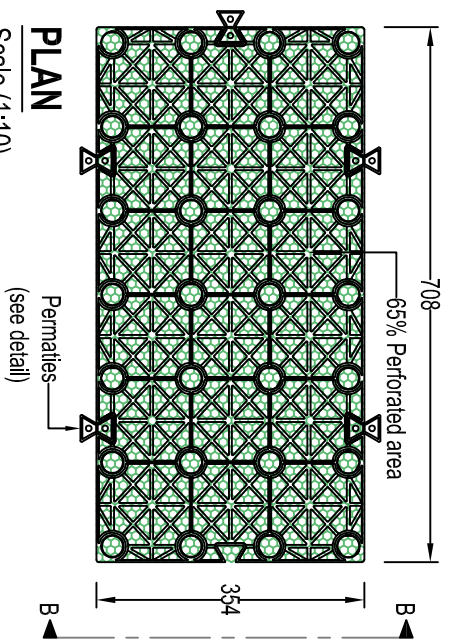


## PERMAFOAM 150mm UNIT

Product Code: (PVPP150PF)

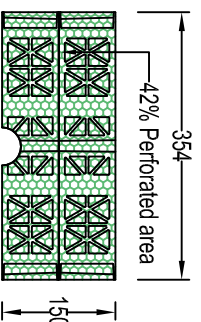



**ISOMETRIC**  
Not to Scale

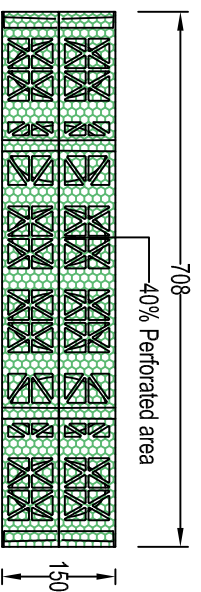



**ELEVATION B-B**  
Scale (1:10)

## PERMAVOID DIFFUSER UNIT

Product Code: (on application)

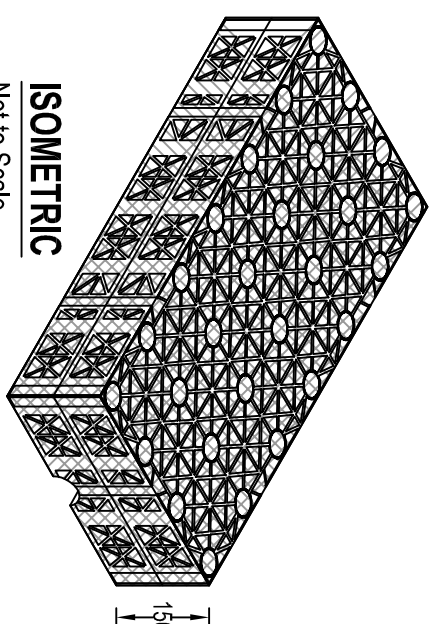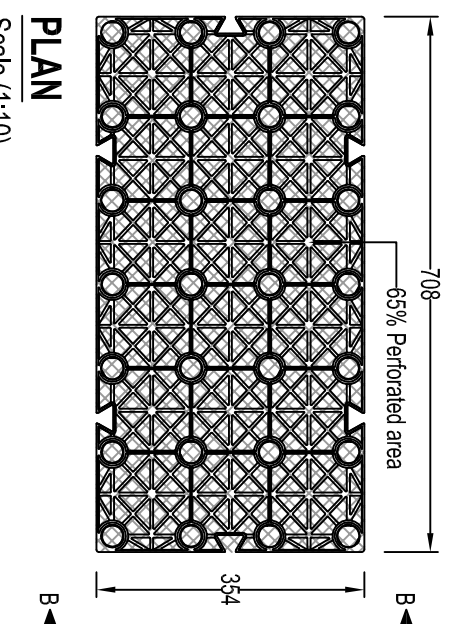

**ISOMETRIC**  
Not to Scale

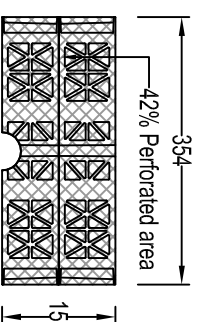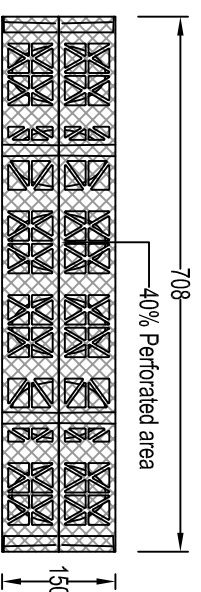


**ELEVATION B-B**  
Scale (1:10)




**TOP**  
Scale (1:5)



**BOTTOM**  
Scale (1:5)

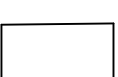

**SIDE**  
Scale (1:5)

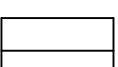


**SIDE**  
Scale (1:5)

NOTE:  
5 per 150mm Permavoid Unit  
3 per 85mm Permavoid Unit  
Permaties sold separately

### NOTES

- All dimensions in millimetres, unless otherwise stated.
- All dimensions are nominal and may vary within manufacturing tolerances.
- All site temporary and enabling works by others.
- Permavoid units to be installed in accordance with Polypipe Civils recommendations (refer to Polypipe technical guidance for further information); giving due consideration to the requirements of the organisation who will be taking ultimate ownership of the installation.
- This drawing is intended for guidance only. Confirmation of the information contained within this document should be sought from the consulting engineers before final design or construction activities commence.

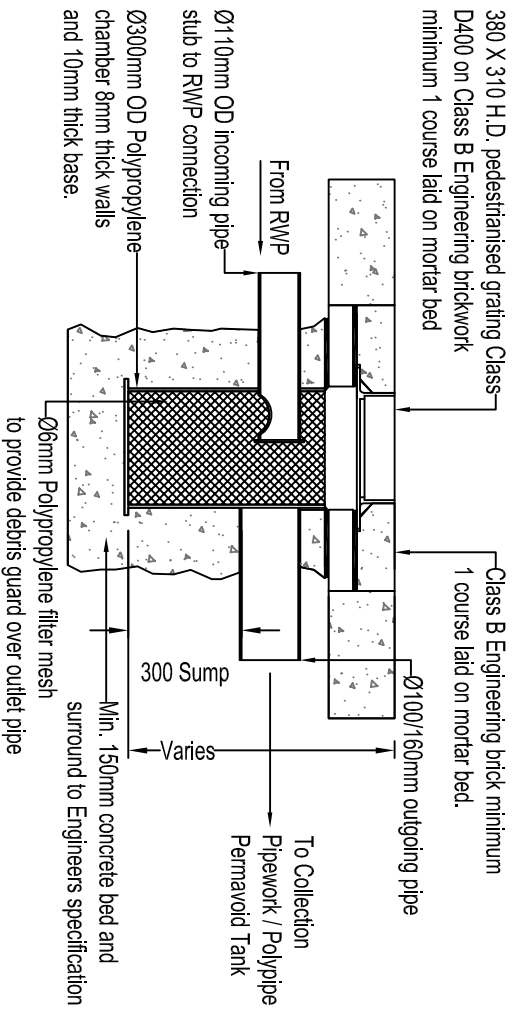

## TYPICAL Ø300mm POLYPIPE RAINWATER PIPE BACK INLET GULLY

Product Code: (PV05007)

Scale (1:20)

The information in this document is of an illustrative nature and is supplied by Polypipe Civils without charge. This document does not form the whole or any part of a contract or intended contract with the user. The information within this document should not be solely relied upon to determine the suitability or installation requirements of our products for a proposed application and expected site conditions; expert advice should be sought in this respect. Final determination of the suitability of any information or material for the use contemplated and the manner of use is the sole responsibility of the user and the user must assume all risk and liability in connection therewith. Further information with regard to liabilities may be found at [www.polypipe.com/disclaimer](http://www.polypipe.com/disclaimer).

## PERMAVOID DIFFUSER CONFIGURATION OPTIONS

(The below sizes are available)

Width (mm)	354	708	1062	1416	2124
Length (mm)					
708	✓	✓	✓	✓	✓
1062	✓	✓	✗	✓	✓
1416	✓	✓	✓	✓	✓
2124	✓	✓	✓	✓	✓

### NOTE:

Depths available are either 150mm or 300mm.

Connections available are either Ø110mm or Ø160mm.



Polypipe Civils

Charmwood Business Park,  
North Road, Loughborough,  
Leicestershire, LE11 1LE

Tel: 01509 615100  
Fax: 01509 615215  
[www.polypipe.com/civils](http://www.polypipe.com/civils)  
[www.polypipe.com/wms](http://www.polypipe.com/wms)

PROJECT

PERMAVOID STANDARD DETAIL

TITLE

ANCILLARY COMPONENTS

STATUS

FOR INFORMATION

DATE: 27/10/15 DRAWN BY: BM

ORIGINAL SIZE: A3 SCALE: AS SHOWN

DRAWING NO.: PV\_SD\_CD\_004 REV:

REV AMENDMENT DATE